


****EXAMPLE****
ATTACHED SIDEWALK

Residential Water Service Summary Report (Example is color coded to utility plan below.)

Subdivision Name			Meter Pit Location from Side Lot Property Line			Distance from Back of Curb (C)/ Back of Walk (W) to meter pit		Length of Service from Water Main to Meter Pit	Size of Water Service		Distance & Direction from Meter Pit to Sewer Service Stub		Have Curb Marks been Installed?	
Example North 3rd Subdivision			Distance between side property line & meter pit <small>(feet & inches)</small>	Direction to meter pit from side property line <small>(N, S, E, W, NE, NW, SE, SW)</small>	Which property line is measurement from? <small>(N, S, E, W, NE, NW, SE, SW)</small>	Distance <small>(feet & inches)</small>	Distance <small>(feet & inches)</small>	Main Diameter <small>(inches)</small>	Tap Diameter <small>(inches)</small>	Distance <small>(feet & inches)</small>	Direction <small>(N, S, E, W, NE, NW, SE, SW)</small>	Sewer <small>(X)</small>	Water <small>(X)</small>	
Tap Address <small>(Make note of any irrigation taps)</small>	Lot No.	Block No.												
<i>i.e. 1617 Sample St.</i>	2	4	3' 1"	E	W	3' 0"	17' 6"	8"	3/4"	12' 6"	E	X	X	

Utility Plan (Attached sidewalk example below is color coded to help demonstrate how to fill out the Water Service Summary Report above.)

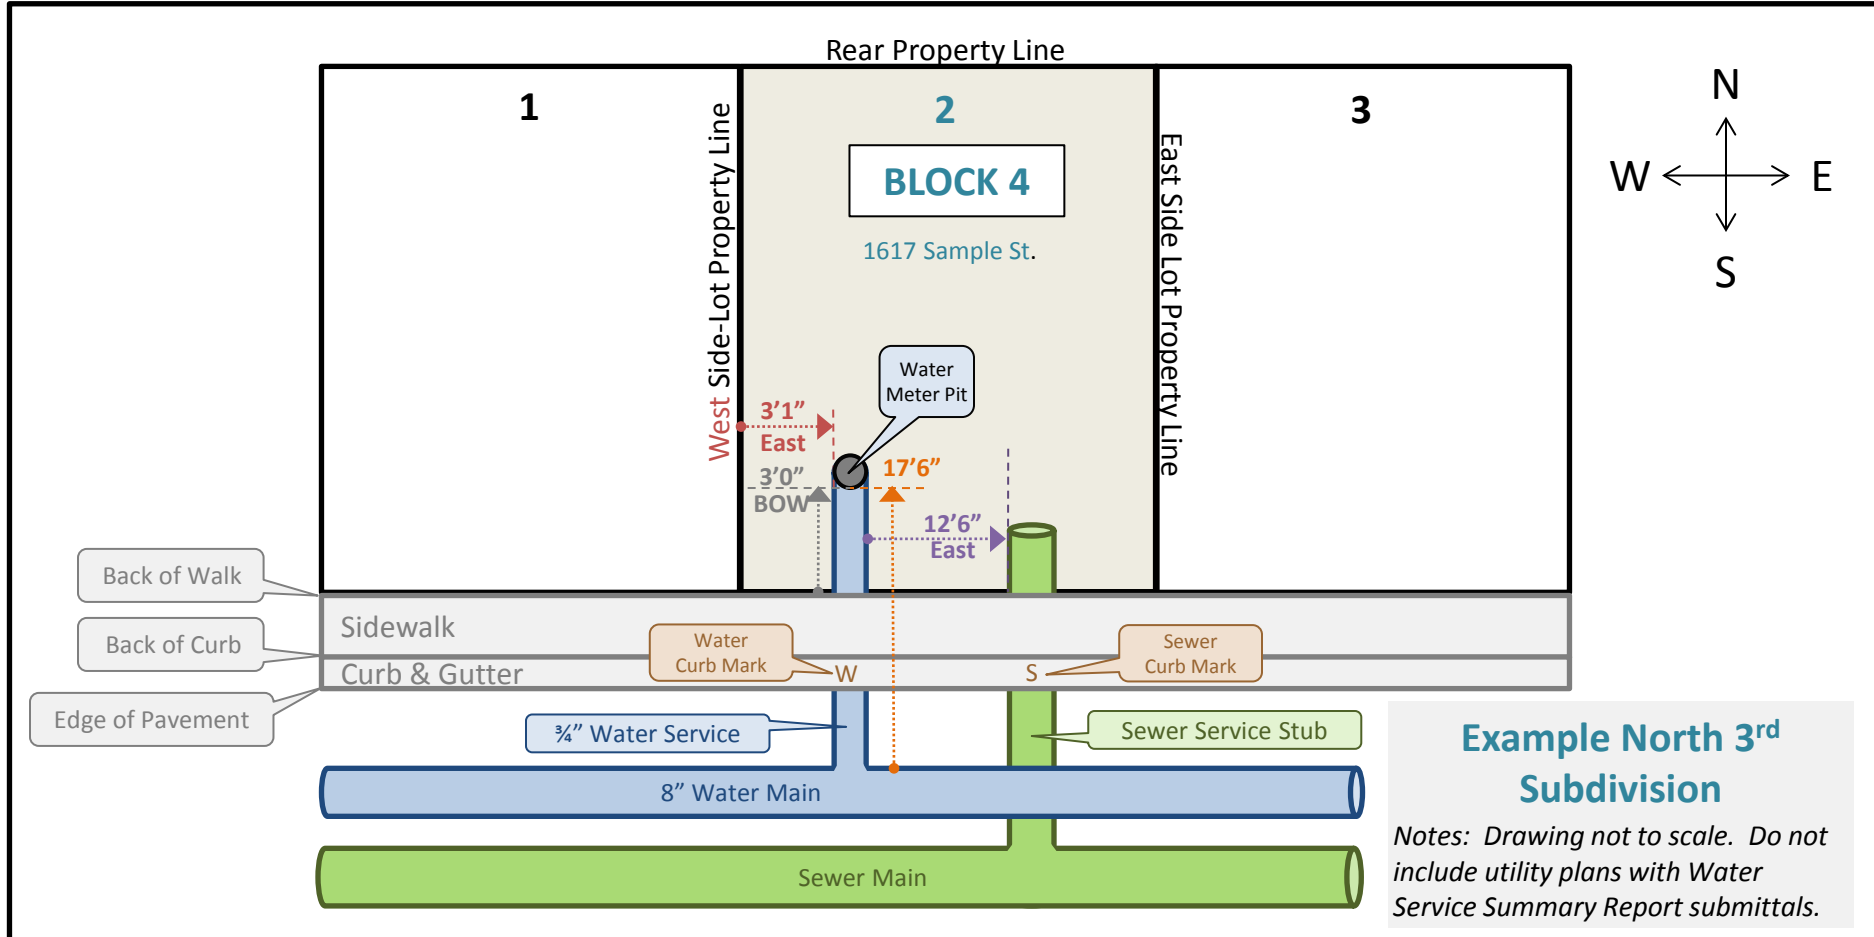

Example North 3rd Subdivision


Notes: Drawing not to scale. Do not include utility plans with Water Service Summary Report submittals.

****EXAMPLE****
DETACHED SIDEWALK

Residential Water Service Summary Report (Example is color coded to utility plan below.)

Subdivision Name			Meter Pit Location from Side Lot Property Line			Distance from Back of Curb (C)/ Back of Walk (W) to meter pit		Length of Service from Water Main to Meter Pit		Size of Water Service		Distance & Direction from Meter Pit to Sewer Service Stub		Have Curb Marks been Installed?	
Example North 3rd Subdivision			Distance between side property line & meter pit (feet & inches)	Direction to meter pit from side property line (N, S, E, W, NE, NW, SE, SW)	Which property line is measurement from? (N, S, E, W, NE, NW, SE, SW)	Distance (feet & inches)	Distance (feet & inches)	Main Diameter (inches)	Tap Diameter (inches)	Distance (feet & inches)	Direction (N, S, E, W, NE, NW, SE, SW)	Sewer (X)	Water (X)		
Tap Address (Make note of any irrigation taps)	Lot No.	Block No.													
<i>i.e. 1234 Sample St.</i>	2	4	3' 2"	E	W	C	3' 0"	17' 6"	8"	3/4"	12' 6"	E	X	X	

Utility Plan (Detached sidewalk example below is color coded to help demonstrate how to fill out the Water Service Summary Report above.)

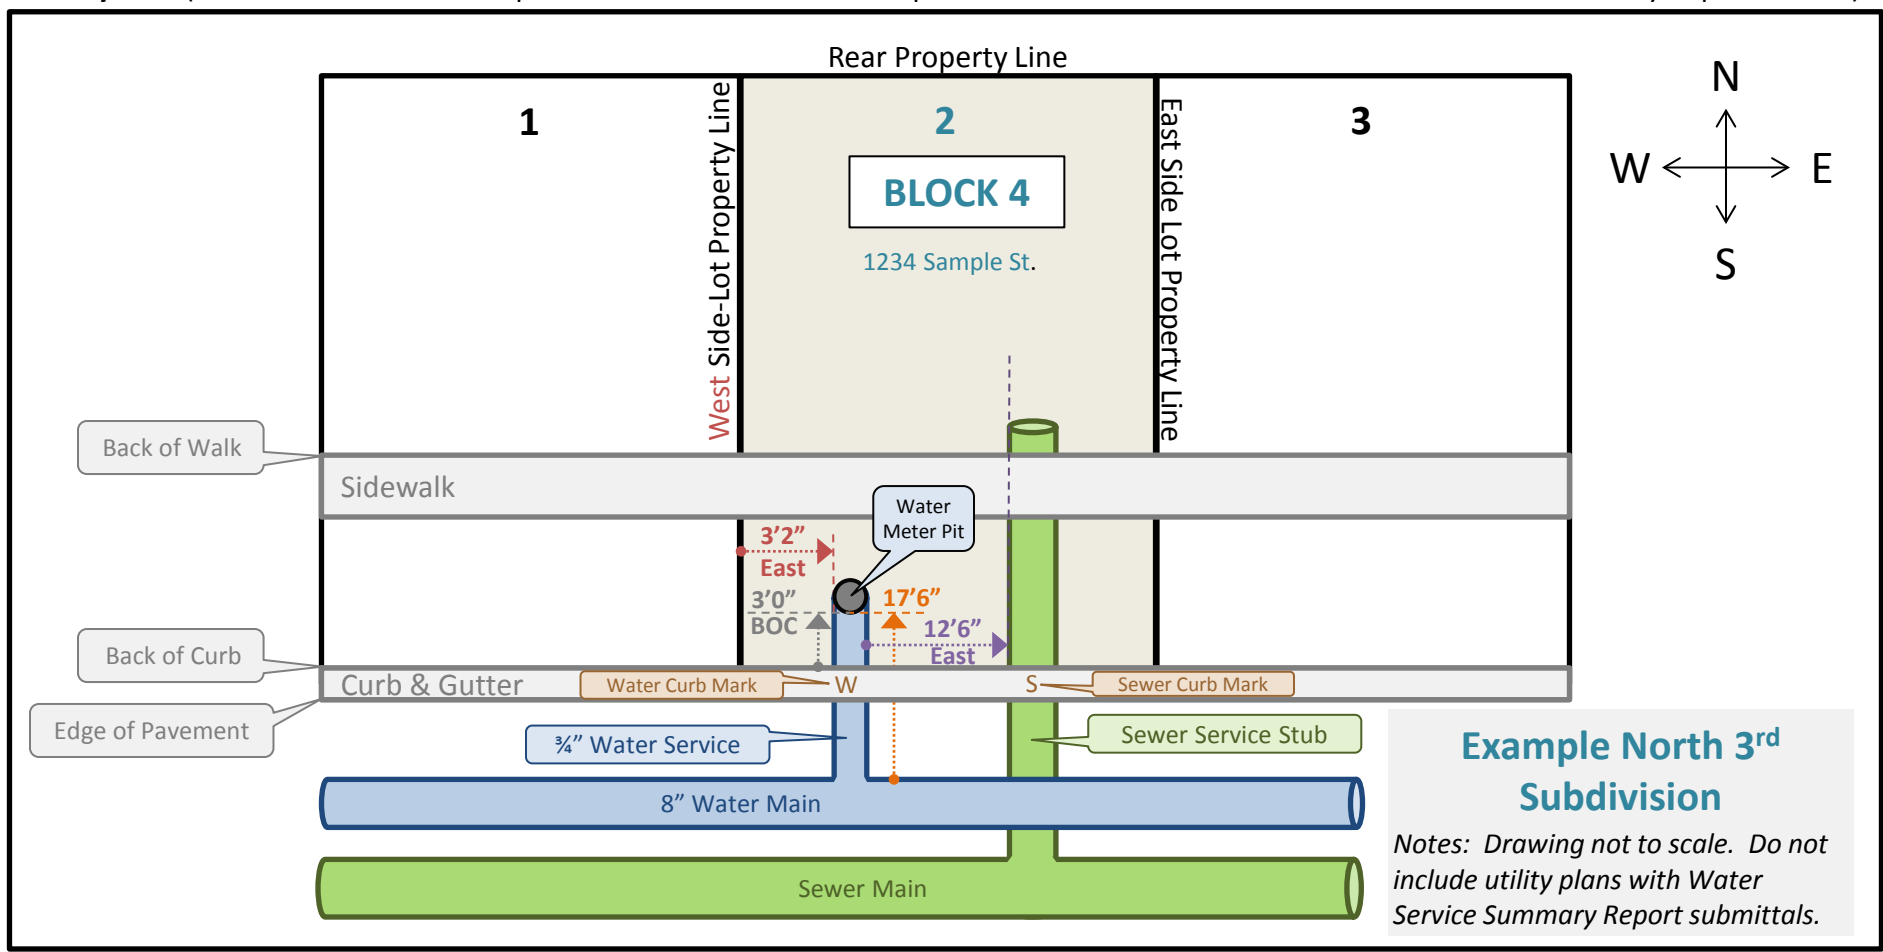

****EXAMPLE****
NO SIDEWALK

Residential Water Service Summary Report (Example is color coded to utility plan below.)

Subdivision Name			Meter Pit Location from Side Lot Property Line			Distance from Back of Curb (C)/ Back of Walk (W) to meter pit		Length of Service from Water Main to Meter Pit	Size of Water Service		Distance & Direction from Meter Pit to Sewer Service Stub		Have Curb Marks been Installed?	
Example North 3rd Subdivision			Distance between side property line & meter pit (feet & inches)	Direction to meter pit from side property line (N, S, E, W, NE, NW, SE, SW)	Which property line is measurement from? (N, S, E, W, NE, NW, SE, SW)	(C/W)	Distance (feet & inches)	Distance (feet & inches)	Main Diameter (inches)	Tap Diameter (inches)	Distance (feet & inches)	Direction (N, S, E, W, NE, NW, SE, SW)	Sewer (X)	Water (X)
Tap Address (Make note of any irrigation taps)	Lot No.	Block No.												
<i>i.e. 3322 Sample St.</i>	2	4	3' 0"	E	W	C	4' 2"	14' 6"	8"	3/4"	12' 6"	E	X	X

Utility Plan (No sidewalk example below is color coded to help demonstrate how to fill out the Water Service Summary Report above.)

